


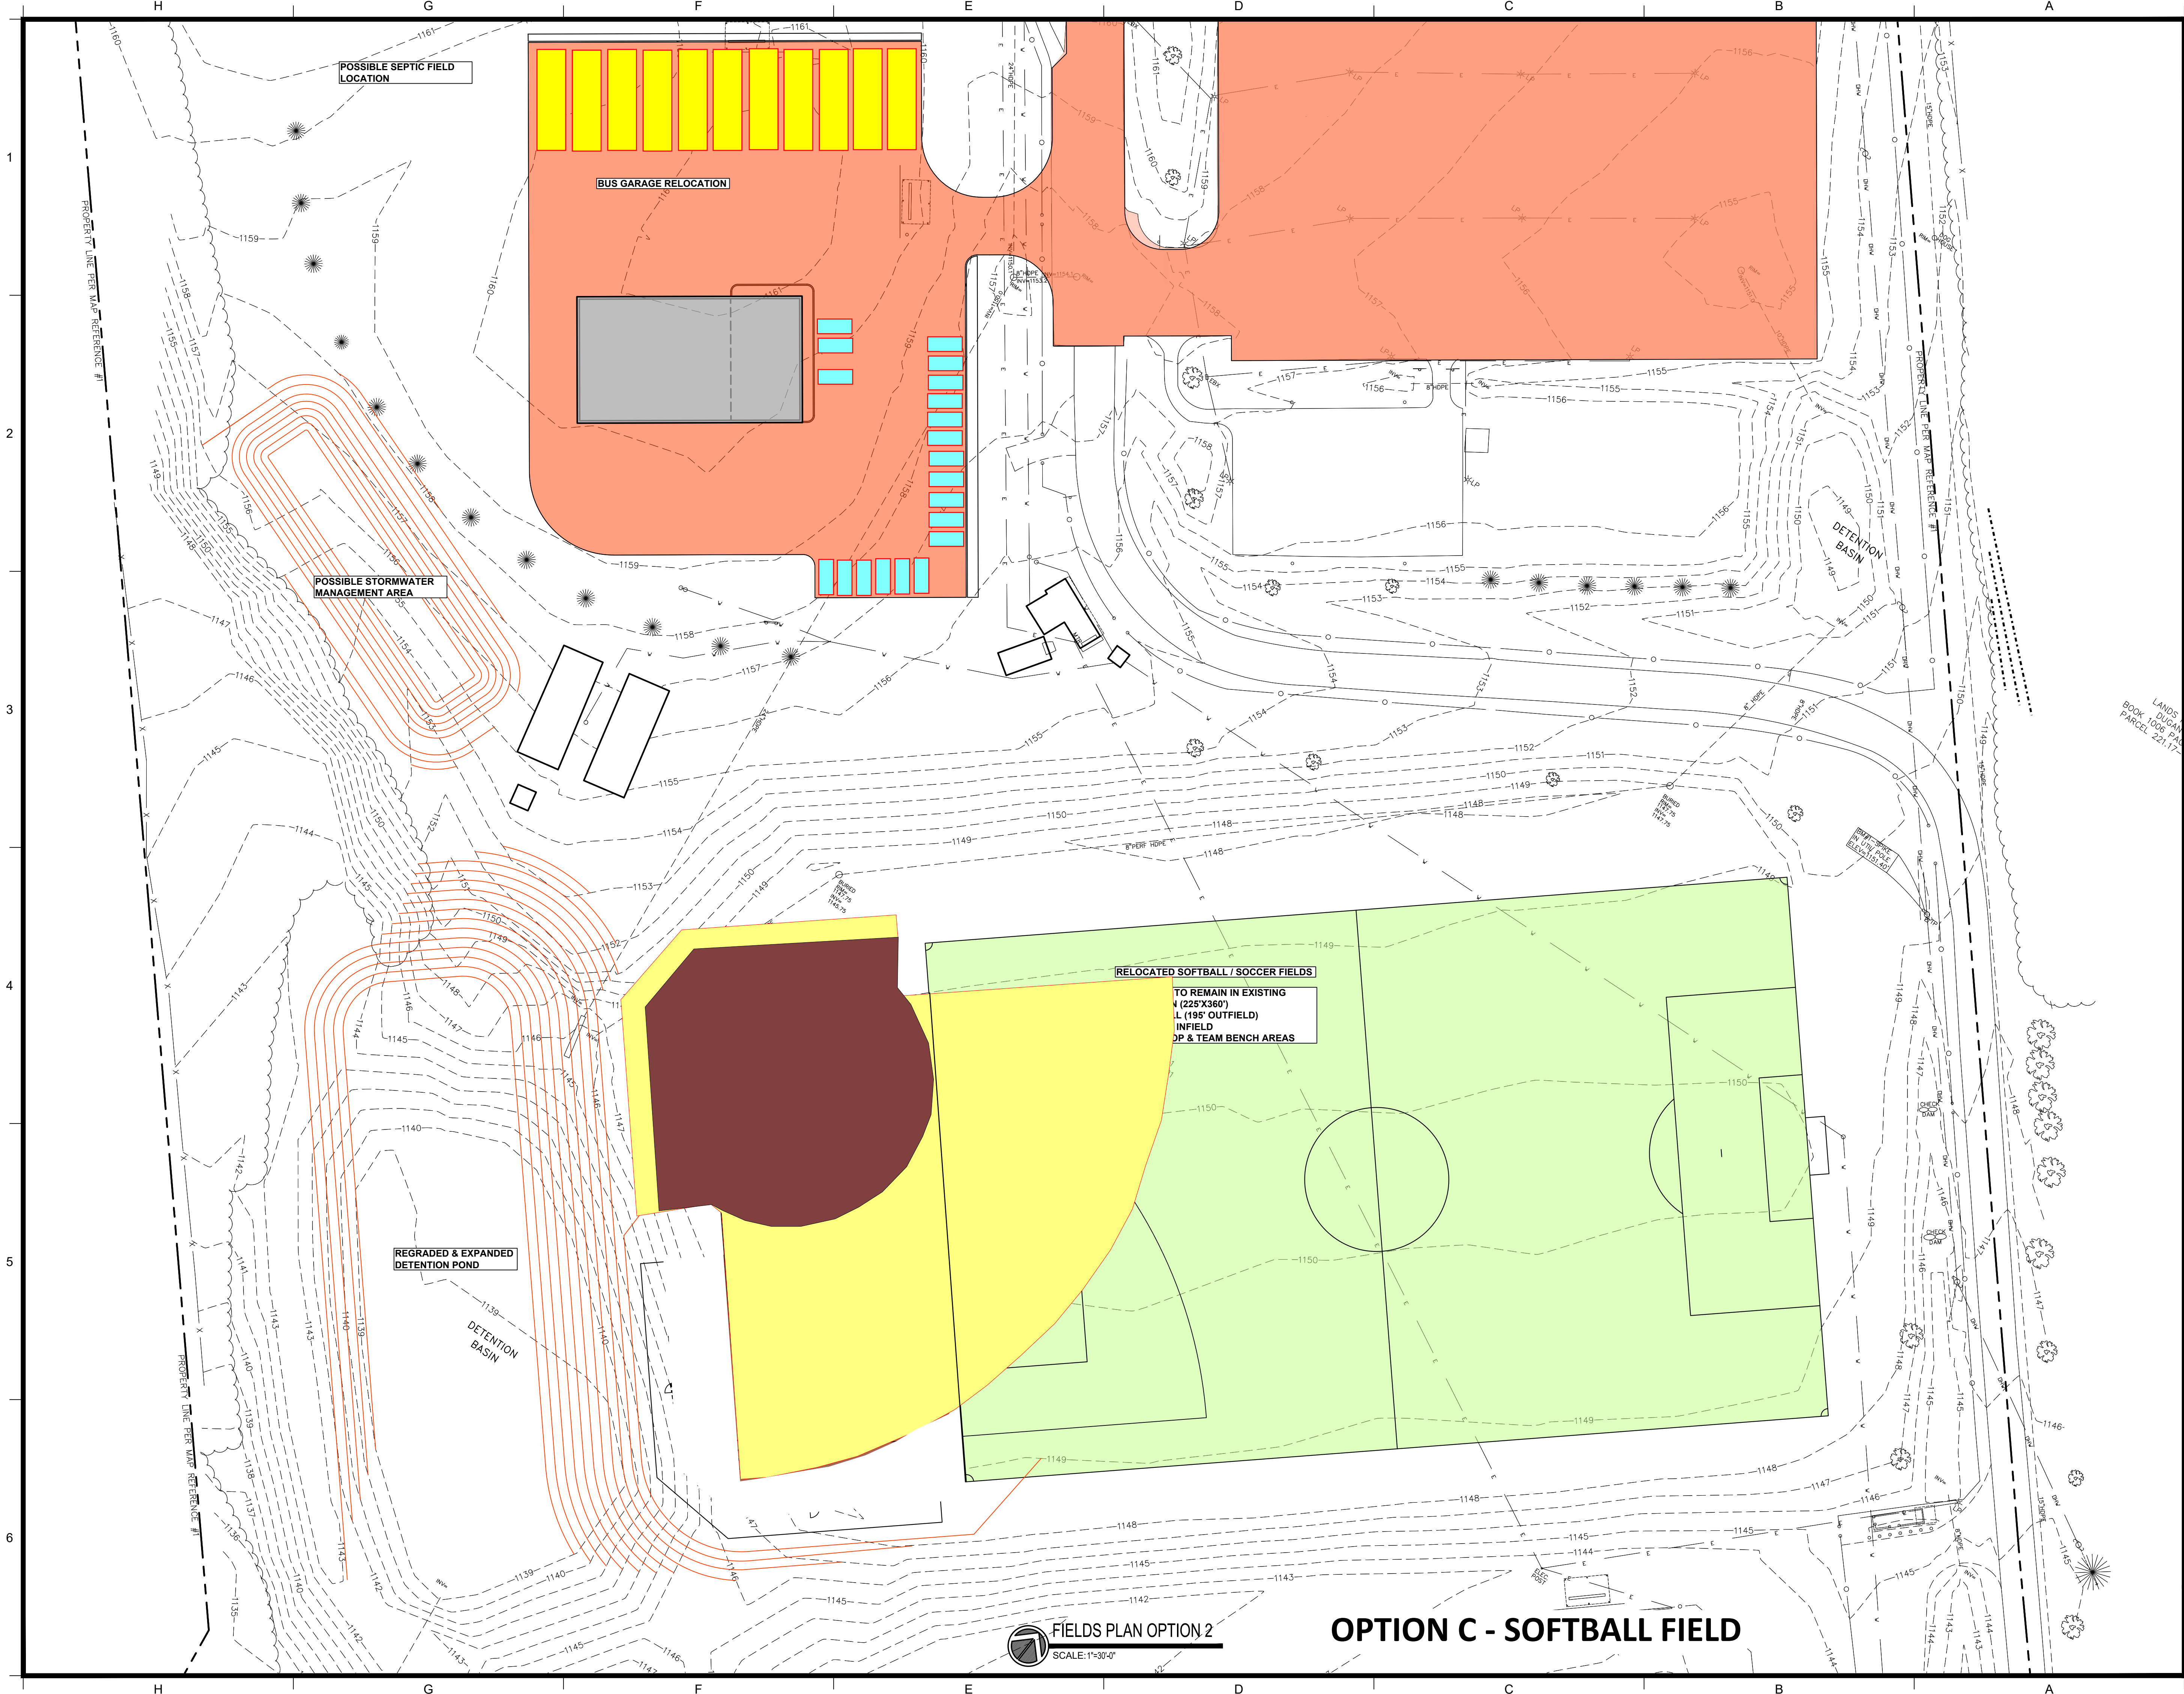

FIELDS PLAN OPTION 2
SCALE: 1"=30'-0"

OPTION C - SOFTBALL FIELD

LANDS DUGAN
BOOK 1008 PAGE
PARCEL 221.12

KEY PLAN:

SED CONTROL NO. 000-000-000
THIS SHEET INCORPORATES COLOR GRAPHICS WHICH INDICATE
IMPORTANT INFORMATION AND SHALL BE PRINTED IN COLOR IF
REPRODUCED BY A CONTRACTOR.

BCA Architects & Engineers
Ithaca | Saratoga Springs | Watertown
WWW.THEBCGROUP.COM
COPYRIGHT © 2021 BCA ARCHITECTS & ENGINEERS. WARNING - IT IS A VIOLATION OF
OF THE NEW YORK STATE EDUCATION LAW FOR ANY UNAUTHORIZED ALTERATIONS
TO THIS DOCUMENT AS PER ARTICLE 145 AND 147

NOT FOR
CONSTRUCTION

BCA
ARCHITECTS
ENGINEERS

MORRIS CENTRAL SCHOOL DISTRICT
65 MAIN STREET, MORRIS, NY 13808
MORRIS - OTSEGO - NEW YORK

REV	DATE	DESCRIPTION
DRAWN BY	RMH	PROJECT NUMBER
CHECKED BY	JTM	DATE

FIELDS PLAN OPTION 2	
BUILDING	SHEET NUMBER